



BUILDING AND NEIGHBORHOOD COMPLIANCE DEPARTMENT (BNC)  
BOARD AND CODE ADMINISTRATION DIVISION

MIAMI-DADE COUNTY  
PRODUCT CONTROL SECTION  
11805 SW 26 Street, Room 208  
Miami, Florida 33175-2474  
T (786) 315-2590 F (786) 315-2599

## NOTICE OF ACCEPTANCE (NOA)

[www.miamidade.gov/building](http://www.miamidade.gov/building)

**Elco Construction Products, Div. of Infastech**  
**1304 Kerr Drive**  
**Decorah, IA 52101**

### SCOPE:

This NOA is being issued under the applicable rules and regulations governing the use of construction materials. The documentation submitted has been reviewed and accepted by Miami-Dade County BNC - Product Control Section to be used in Miami Dade County and other areas where allowed by the Authority Having Jurisdiction (AHJ).

This NOA shall not be valid after the expiration date stated below. The Miami-Dade County Product Control Section (In Miami Dade County) and/or the AHJ (in areas other than Miami Dade County) reserve the right to have this product or material tested for quality assurance purposes. If this product or material fails to perform in the accepted manner, the manufacturer will incur the expense of such testing and the AHJ may immediately revoke, modify, or suspend the use of such product or material within their jurisdiction. BNC reserves the right to revoke this acceptance, if it is determined by Miami-Dade County Product Control Section that this product or material fails to meet the requirements of the applicable building code.

This product is approved as described herein, and has been designed to comply with the Florida Building Code, including the High Velocity Hurricane Zone.

### DESCRIPTION: Concrete-Flex® SS4 Concrete & Masonry Anchors

**APPROVAL DOCUMENT:** Drawing No. **08-ECP-0001**, titled "1/4" Crete-Flex® SS4 Concrete and Masonry Anchors", Sheet 1 of 1, dated 04/03/08, with last revision dated 05/12/11, prepared by Engineering Express, signed and sealed by Frank L. Bennardo, P.E., bearing the Miami-Dade County Product Control revision stamp with the Notice of Acceptance number and expiration date by the Miami-Dade County Product Control Section.

### MISSILE IMPACT RATING: None

**LABELING:** Each box shall bear a permanent label with the manufacturer's name or logo, city, state and following statement: "Miami-Dade County Product Control Approved or MDCPCA", unless otherwise noted herein.

**RENEWAL** of this NOA shall be considered after a renewal application has been filed and there has been no change in the applicable building code negatively affecting the performance of this product.

**TERMINATION** of this NOA will occur after the expiration date or if there has been a revision or change in the materials, use, and/or manufacture of the product or process. Misuse of this NOA as an endorsement of any product, for sales, advertising or any other purposes shall automatically terminate this NOA. Failure to comply with any section of this NOA shall be cause for termination and removal of NOA.

**ADVERTISEMENT:** The NOA number preceded by the words Miami-Dade County, Florida, and followed by the expiration date may be displayed in advertising literature. If any portion of the NOA is displayed, then it shall be done in its entirety.

**INSPECTION:** A copy of this entire NOA shall be provided to the user by the manufacturer or its distributors and shall be available for inspection at the job site at the request of the Building Official.

This NOA **renews and revises NOA # 03-0225.05** and consists of this page 1, evidence page E-1, as well as approval document mentioned above.

The submitted documentation was reviewed by **Carlos M. Utrera, P.E.**



*Signature*  
10/06/2011

NOA No: 11-0428.01  
Expiration Date: April 14, 2013  
Approval Date: October 13, 2011  
Page 1

**NOTICE OF ACCEPTANCE: EVIDENCE SUBMITTED**

**A. DRAWINGS**

1. Drawing No. **08-ECP-0001**, titled "1/4" Crete-Flex® SS4 Concrete and Masonry Anchors", Sheet 1 of 1, dated 04/03/08, with last revision dated 05/12/11, prepared by Engineering Express, signed and sealed by Frank L. Bennardo, P.E.

**B. TESTS**

	<u>Test Report No.</u>	<u>Standard</u>	<u>Date</u>	<u>Signature</u>
1.	HETI-08-A262	ASTM E488-96	03/17/08	Candido F. Font, P.E.
2.	HETI-08-A264	ASTM E488-96	03/17/08	Candido F. Font, P.E.
3.	HETI-08-A279	ASTM E488-96	03/18/08	Candido F. Font, P.E.
4.	HETI-08-A281	ASTM E488-96	03/18/08	Candido F. Font, P.E.
5.	HETI-08-T147	ASTM E8-01	08/05/08	Candido F. Font, P.E.
6.	HETI-08-C101B	ASTM C39-03	03/25/08	Candido F. Font, P.E.

***"Submitted under NOA # 99-1227.13"***

1.	CTC 99-008	ASTM E488	02/14/98	G. Dotzler, P.E.
2.	CTC 98-039	ASTM E488	09/12/98	G. Dotzler, P.E.
3.	HETI 98-3023	ASTM E488	06/18/98	H. M. Medina, P.E.

**C. CALCULATIONS**

1. None.

**D. MATERIAL CERTIFICATIONS**

1. None.

**E. QUALITY ASSURANCE**

1. Miami-Dade Building and Neighborhood Compliance Department (BNC)

**F. STATEMENTS**

1. Statement letter of code conformance to FBC 2007, issued by Engineering Express, dated 05/16/08, signed and sealed by Frank L. Bennardo, P.E.
2. Statement letter of no financial interest issued by Engineering Express, dated 05/16/08, signed and sealed by Frank L. Bennardo, P.E.

  
10/06/2011

Carlos M. Utrera, P.E.  
Product Control Examiner  
NOA No 11-0428.01

Expiration Date: April 14, 2013  
Approval Date: October 13, 2011

05/19/2011 - 3:32pm keithl E:\01 Project Files\Elco Construction Products-Infastech (ECP)\2008\08-ECP-0001 CreteFlex SS4 Masonry Anchor (NOA)\08-ECP-0001\_03a CreteFlex SS4 Masonry Anchor.dwg

# 1/4" CRETE-FLEX® SS4 MASONRY SCREWS


PRODUCT REVISED  
as complying with the Florida  
Building Code  
Acceptance No 11-0428.01  
Expiration Date 04/14/2013  
By *[Signature]*  
Miami Dade Product Control

FRANK L. BENNARDO, P.E.  
# PE0046549

05/19/2011


ENGINEERING EXPRESS®  
160 SW 12th AVENUE, #106  
DEERFIELD BEACH, FL 33442  
Ph: (954) 354-0660 Fax: (954) 354-0443  
WWW.ENGP.COM  
CERT OF AUTH #985  
A FRANK L. BENNARDO, P.E., INC. INNOVATION

'A'	'B'
1.750"	1.660"
2.250"	1.750"
2.750"	1.750"

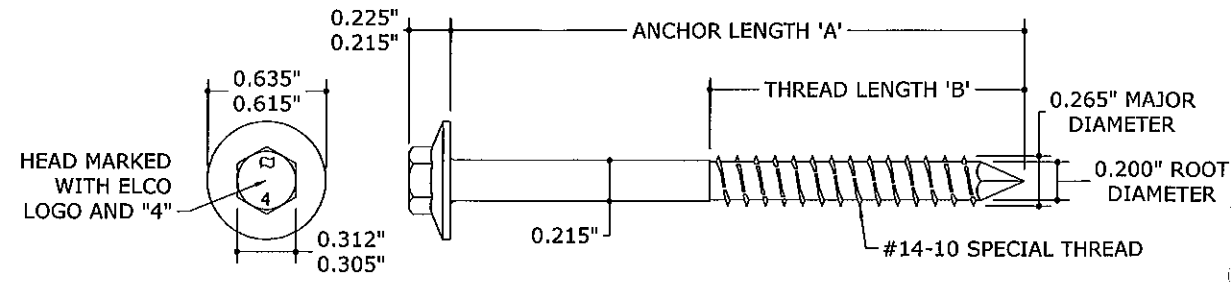


## 1 HEX FLANGE HEAD (HFH) 1'-0" = 1'-0"

'A'	'B'
1.250"	1.000"
1.750"	1.500"
2.250"	1.750"
2.750"	1.750"
3.250"	1.750"
3.750"	1.750"
4.000"	1.750"

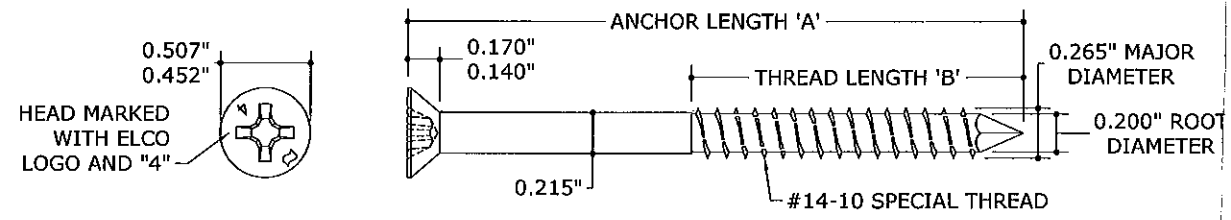


## 2 PHILLIPS FLAT HEAD (PFH) 1'-0" = 1'-0"

'A'	'B'
1.250"	1.160"
1.750"	1.660"
2.250"	1.750"
2.750"	1.750"
3.250"	1.750"
3.750"	1.750"
4.000"	1.750"

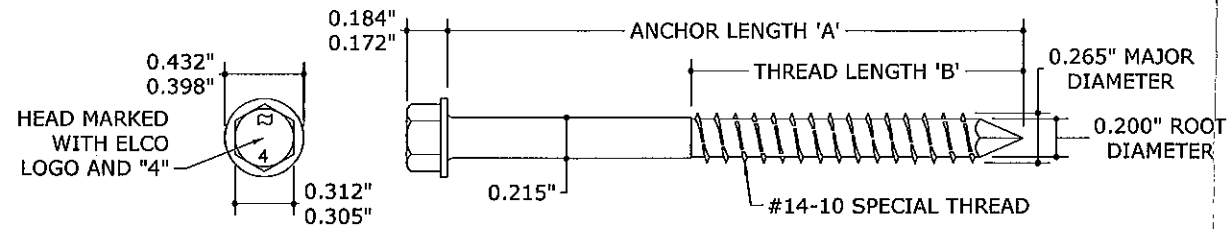

## 3 HEX WASHER HEAD (HWH) 1'-0" = 1'-0"

'A'	'B'
1.125"	1.000"
2.250"	1.500"
2.750"	1.750"
3.250"	1.750"

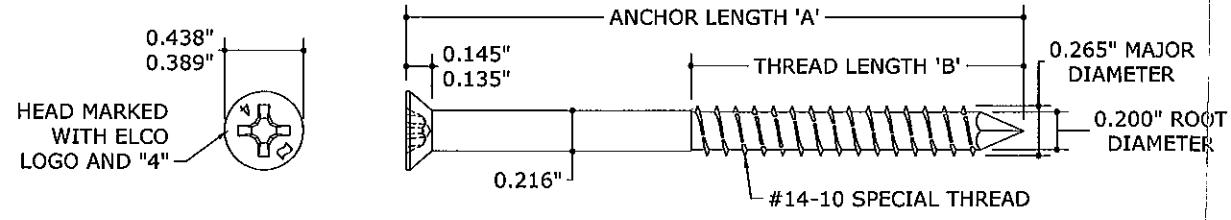

## 4 TRIM FIT 1'-0" = 1'-0"

### GENERAL NOTES:

1. THIS PRODUCT HAS BEEN DESIGNED & TESTED IN ACCORDANCE WITH THE 2007 FLORIDA BUILDING CODE (HIGH VELOCITY HURRICANE ZONE) AND THE FOLLOWING STANDARDS: ASTM E488 & TAS 114.
2. ANCHORS ARE MANUFACTURED FROM 410 STAINLESS STEEL AND SHALL HAVE A CORROSION-RESISTANT SILVER-COLORED STALGARD COATING.
3. ANCHOR INSTALLATION SHALL BE MADE IN ACCORDANCE WITH MANUFACTURER'S PUBLISHED INSTALLATION INSTRUCTIONS AND THIS NOTICE OF ACCEPTANCE.
4. CONCRETE SHALL CONFORM TO ACI 301 SPECIFICATIONS, WITH STRENGTH PROPERTIES AS SPECIFIED HEREIN. HOLLOW CONCRETE BLOCK SHALL CONFORM TO ASTM C-90.
5. ALLOWABLE LOADS ARE BASED ON THE ULTIMATE LOADS DIVIDED BY 4.
6. PILOT HOLES SHALL BE DRILLED USING A 7/32" MASONRY DRILL BIT, AND SHALL BE A MINIMUM 1/4" DEEPER THAN THE REQUIRED EMBEDMENT DEPTH.
7. ANCHORS NOTED HEREIN HAVE A TENSILE YIELD STRENGTH OF Fy = 127.4 ksi AND A TENSILE ULTIMATE STRENGTH OF Fu = 189.7 ksi.

### ALLOWABLE ANCHOR CAPACITIES:

	EMBEDMENT	EDGE DISTANCE	SPACING	TENSION	SHEAR
CONCRETE 3350 PSI MINIMUM	1"	1"	6" O.C.	150 LB	125 LB
		1-3/4"	6" O.C.	165 LB	215 LB
		2-1/2"	6" O.C.	190 LB	265 LB
	1-3/4"	1"	1-1/2" O.C.	320 LB	
			3" O.C.	388 LB	178 LB
			6" O.C.	390 LB	310 LB
		1-3/4"	6" O.C.	525 LB	450 LB
		2-1/2"	3" O.C.	314 LB	467 LB
			6" O.C.	625 LB	645 LB
	2"	1"	6" O.C.	390 LB	310 LB
		1-3/4"	6" O.C.	525 LB	450 LB
		2-1/2"	6" O.C.	680 LB	645 LB
C90 CONCRETE BLOCK	1-1/4"	1"	6" O.C.	195 LB	105 LB
		1-3/4"	6" O.C.	290 LB	330 LB
		2-1/2"	1-1/2" O.C.	126 LB	266 LB
			3" O.C.	126 LB	309 LB
	6" O.C.		305 LB	330 LB	
	1-5/8"	1"	6" O.C.	310 LB	135 LB

\* LINEAR INTERPOLATION MAY BE PERFORMED FOR ANCHOR CAPACITIES BETWEEN THE ANCHOR SPACINGS LISTED ABOVE.

ELCO  
ELCO CONSTRUCTION PRODUCTS, DIV. OF INFASTECH  
1304 KERR DRIVE  
DECORAH, IA 52101  
1/4" CRETE-FLEX® SS4  
CONCRETE AND MASONRY ANCHORS  
MIAMI-DADE NOTICE OF ACCEPTANCE

DATE	04/03/08
DRWN	CHKO
INT	ISSUE
REV	PER BNC COMMENTS
REV	PAGE BORDER

08-ECP-0001  
SCALE: 1/8" = 1'-0"  
PAGE DESCRIPTION:  
1